



**IMPORTANT**  
Do not work from reduced scale drawings, always refer to scale and sheet size as indicated. Dimensions are not to be scaled from this drawing, use only written dimensions. Consultants and Contractors must verify all dimensions before starting work, any discrepancies are to be reported to Urban View.  
This drawing is the property of UV Architecture Ltd. (also trading as Urban View) and Copyright is reserved by them. This drawing is issued on condition that it is not copied or disclosed by or to any unauthorised persons without prior consent in writing of Urban View / UV Architecture Ltd.

Revision:     Date  
-     -  
-     -

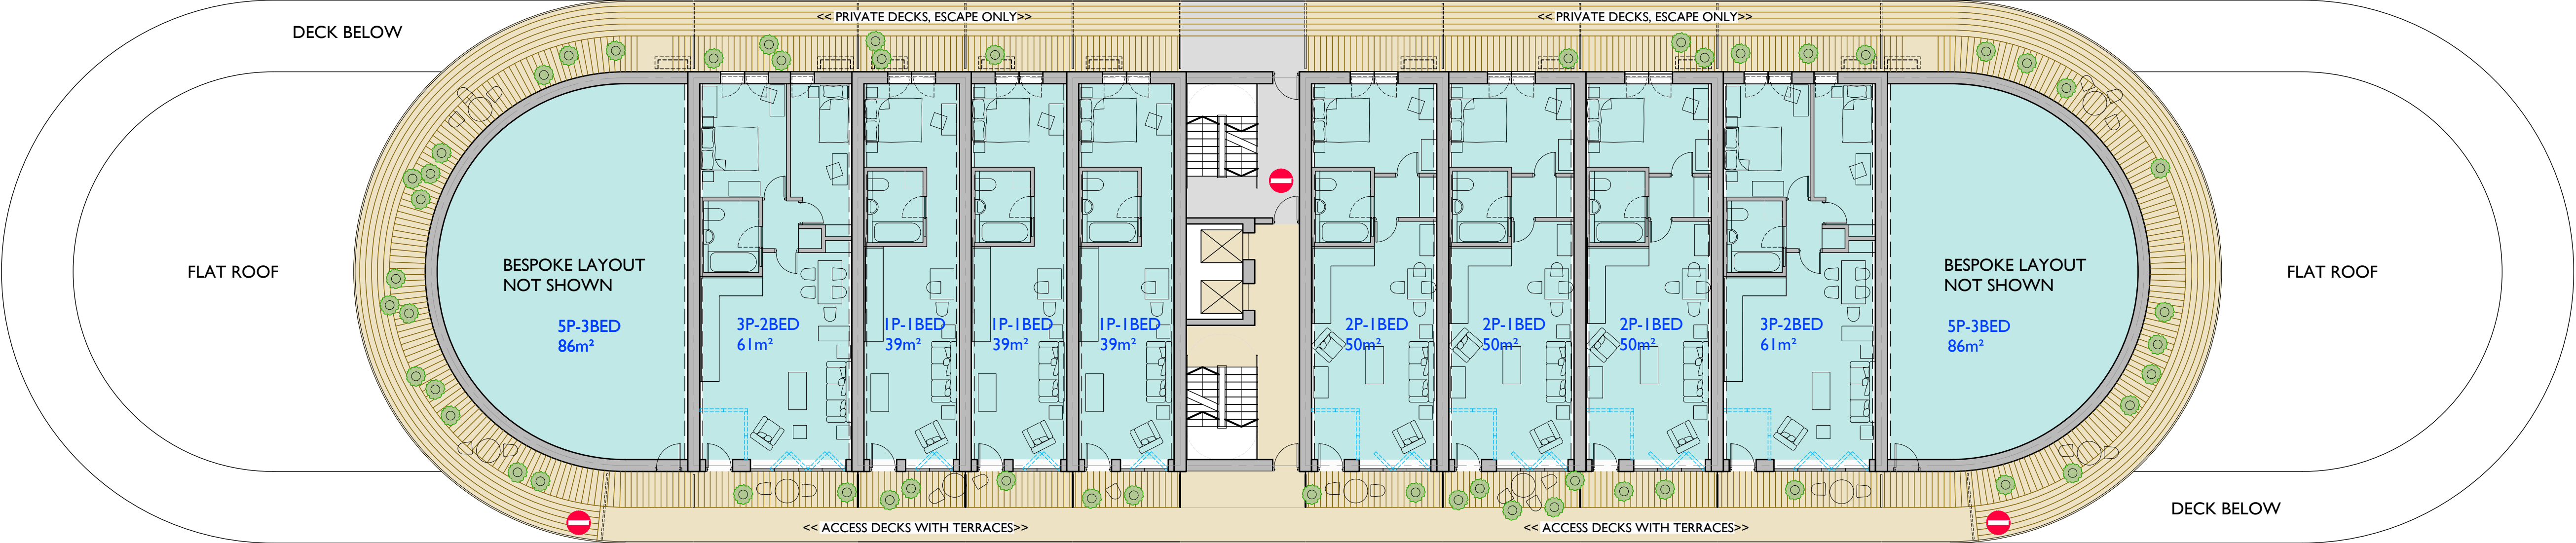


**Top FLOOR FLOOR PLAN**  
Single access core option

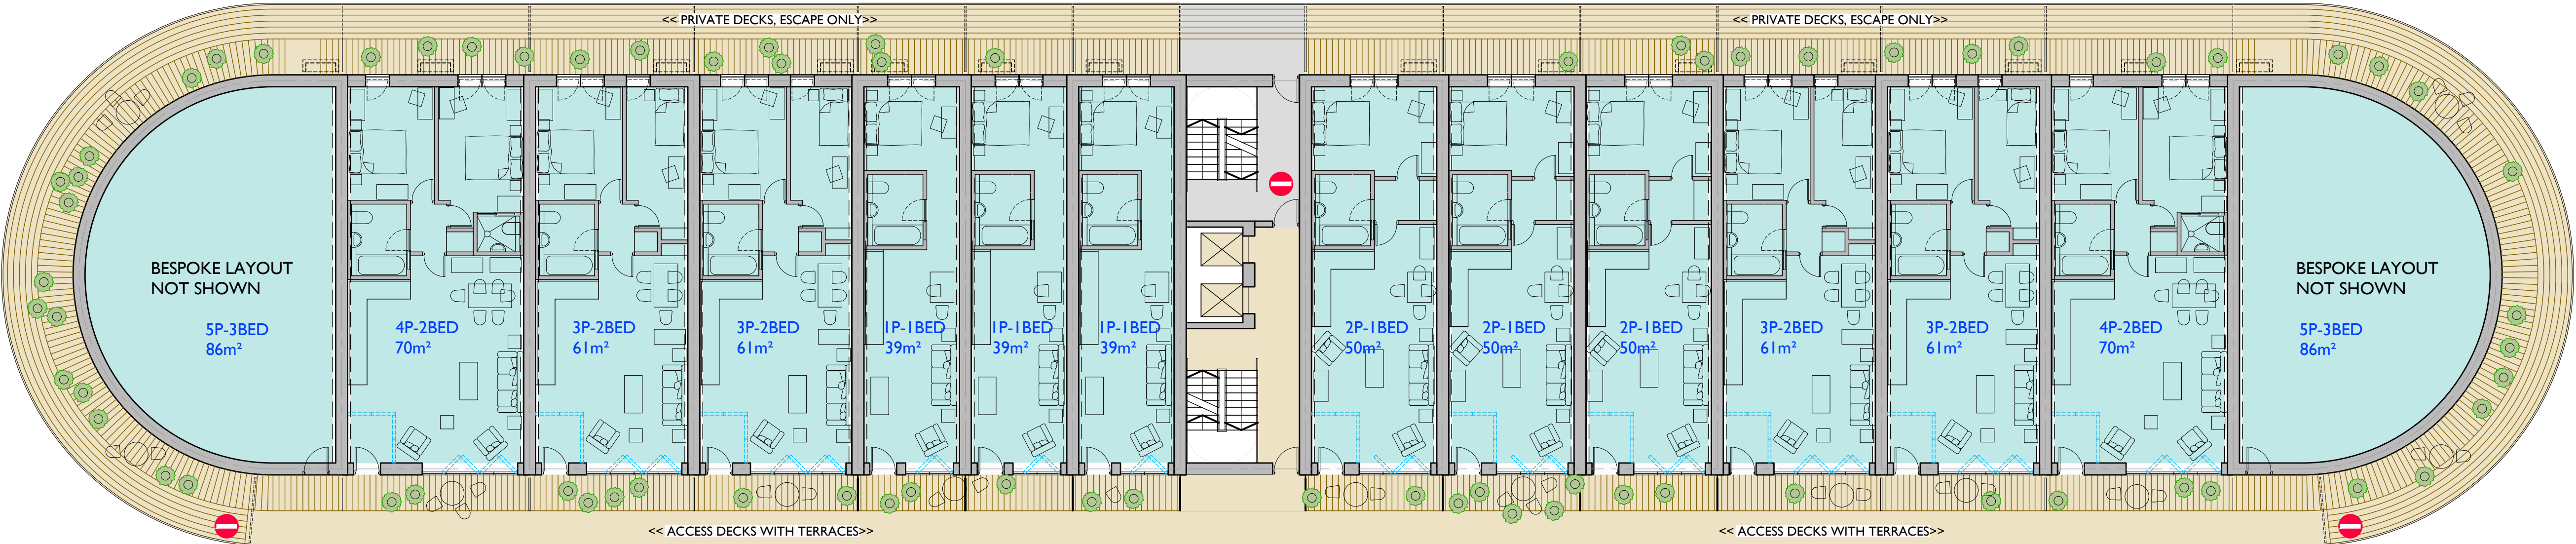

**1st FLOOR FLOOR PLAN**  
Single access core option

Option showing alternative layout with two access cores

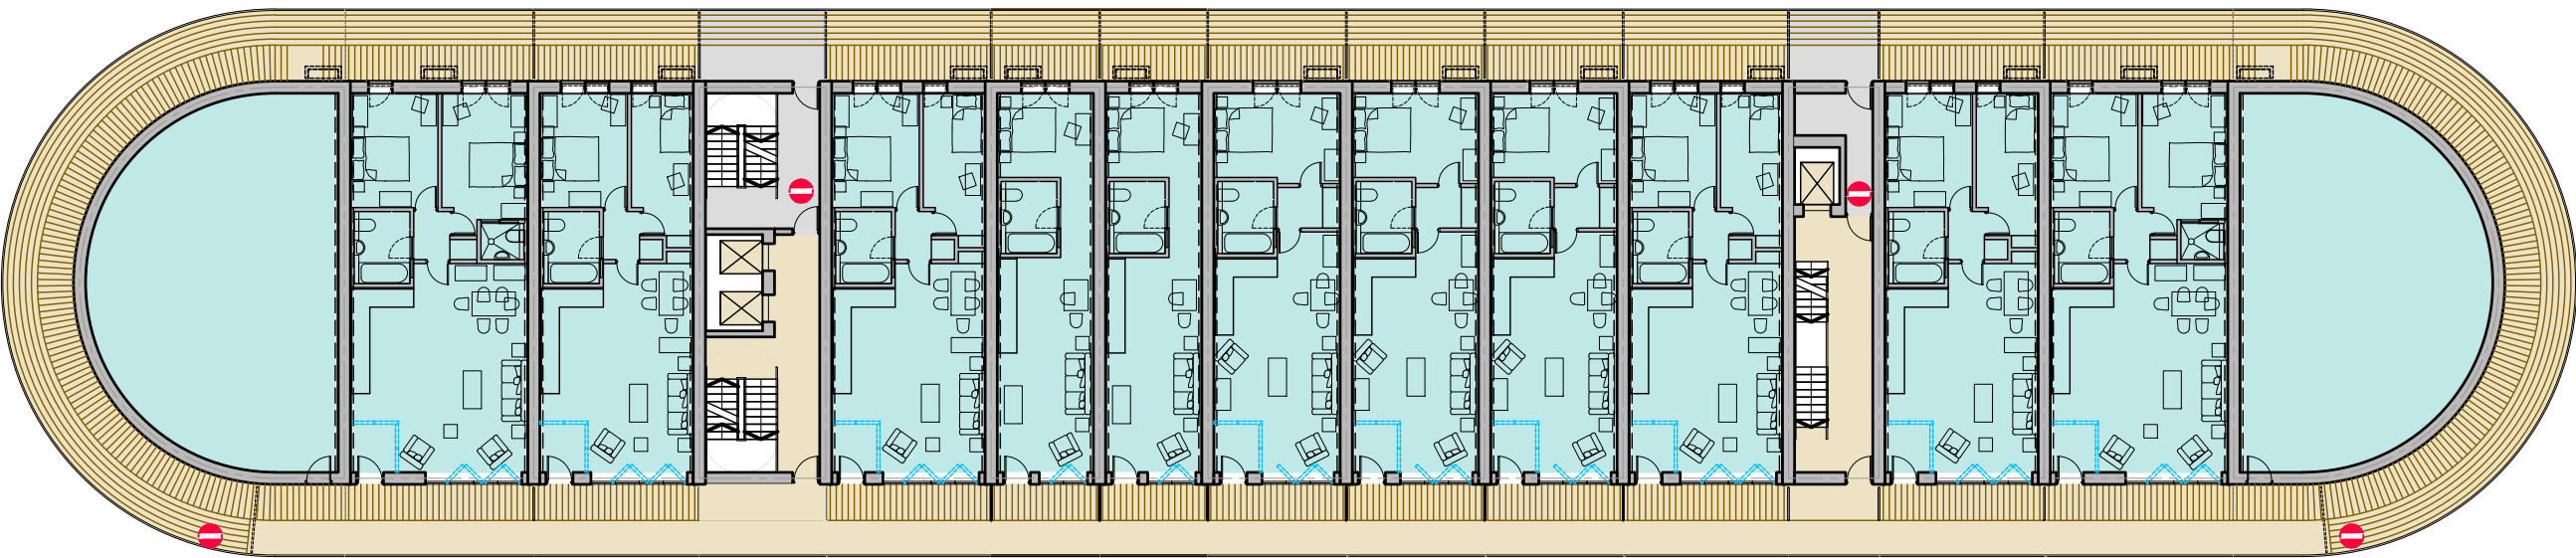



URBAN VIEW  
architecture

Studio 1, 48 Osmond Road,  
Hove, Brighton, BN3 1TD.  
Telephone: + 44 (0)1273 704 940  
Website: www.urbanview.co.uk

Client  
Synergy Developments  
Building 8, Gateway 1000,  
Whittle Way  
Stevenage

Project  
NEW HOMES,  
SS GREAT BRITAIN  
CAR-PARK AIRSPACE,  
BRISTOL

Drawing Title  
SKETCH:  
PROPOSED UPPER  
FLOOR PLANS,  
EAST BUILDING

Scale AS SHOWN	Drawn by ABM
Date AUG 2025	Checked by HD
Drawing Number 250808-SK-01	Revision -